



**ANNUAL SCHOOL ENVIRONMENTAL / SANITATION INSPECTION REPORT**

School Name: Riley County Grade School	Address: 117 N. Remmele
Inspected by: Perry Piper, EHS	
Accompanied by: Cliff Williams      Contact: Cliff Williams	

**COMPLIANCE STATUS:**

EXTERIORS:	YES	NO
01 Exterior areas & surfaces: clean, good repair, debris, graded, no pooling water, illuminated		X
02 Exterior structures: good repair, clean	X	
03 Playgrounds: equipment clean, good repair, ground cover (6"), storage, lighting	X	
04 Refuse Containers: area clean, pests, odors, capacity, number, frequency, lids, solid surfaces	X	
*05 Outdoor vector control: harborage conditions; Exterior doors: tight fitting, good repair Windows/doors that open for ventilation: screening (#16 mesh), tight fitting, good repair	X	
06 Exterior Storage: machinery, maintenance items	X	

**INSECT & RODENT CONTROL:**

*07 No Presence of insects/rodents	X	
------------------------------------	---	--

**ELECTRICAL SYSTEMS/LIGHTING:**

*08 Installed, maintained according to code: ground - fault circuit interrupters within 5 ft of water source, switch outlet covered, breaker boxes: protected, good condition, wire splices covered, bare/frayed wiring: prohibited, 3 prong outlets grounded		X
*09 Emergency lighting: adequate, good condition	X	
10 Lighting: adequate (> 30FC classroom), (>100FC lab or shop), shielding present, light bulbs/fixtures	X	

**PLUMBING/WATER/SEWAGE:**

11 Installed, maintained according to code	X	
*12 Backflow, cross-connection: present, tested annually	NA	
*13 Source: safe, capacity, hot and cold water under pressure, temperature		X
*14 Sewage and waste water disposal	X	
15 Boiler inspection current	X	

**BATHROOMS:**

16 Walls, ceiling, vents, floor: clean, good repair	X	
17 Hand sink: adequate, clean, good repair	X	
*18 Toilet bowl, seat: clean, sanitized, good repair (1:50 toilets & 1:35 urinals boys) (1:35 toilets girls)	X	
19 Soap, towels, toilet tissue, toiletry items: provided, replenished as necessary	X	
*20 Showers: clean, sanitized, good repair	NA	

**TOXIC ITEMS:**

*21 Properly used, stored, labeled	X	
------------------------------------	---	--

**PUBLIC INDOOR AREAS:**

22 Temperatures regulated (68 F to 74 F Winter), ( 74 F to 89 F Summer)	X	
23 Structural Integrity; good repair, designed, disaster remediation	X	
24 Ceilings & Floors: good repair, designed, clean	X	

**Additional Comments:** Room (RM) 301 83.6FC, RM 307 87.3FC, RM 202 40.9FC, and RM 208 32.5FC.

\*01 The deck floor leading into room 17 of the second grade has a board that is loose and sticking up creating a trip hazard upon entering or existing.

\*08 Exposed electrical wires in kindergarten wing/north end of ceiling. Not in a junction box and not wire nuted.

\*13 Boys bathroom faucet west sink had low hot water pressure.

Riley County Environmental Health  
 110 Courthouse Plaza  
 Manhattan, KS 66502  
 (785) 537-6332



Date: 7/24/2018
Number of Pupils: 225

e-mail: [holiver@usd378.org](mailto:holiver@usd378.org)

**ANNUAL SCHOOL ENVIRONMENTAL / SANITATION INSPECTION REPORT**

School Name: Riley County High School	Address: 12451 Fairview Church
Inspected by: Perry Piper, EHS	
Primary Contact: Harold Oliver      Accompanied by Dustin Webber	

EXTERIORS:	COMPLIANCE STATUS:	
	YES	NO
01 Exterior areas & surfaces: clean, good repair, debris, graded, no pooling water, illuminated	X	
02 Exterior structures: good repair, clean	X	
03 Playgrounds: equipment clean, good repair, ground cover (6"), storage, lighting	NA	
04 Refuse Containers: area clean, pests, odors, capacity, number, frequency, lids, solid surfaces	X	
*05 Outdoor vector control: harborage conditions; Exterior doors: tight fitting, good repair Windows/doors that open for ventilation: screening (#16 mesh), tight fitting, good repair	X	
06 Exterior Storage: machinery, maintenance items	X	

**INSECT & RODENT CONTROL:**

*07 No Presence of insects/rodents		X
------------------------------------	--	---

**ELECTRICAL SYSTEMS/LIGHTING:**

*08 Installed, maintained according to code: ground - fault circuit interrupters within 5 ft of water source, switch outlet covered, breaker boxes: protected, good condition, wire splices covered, bare/frayed wiring: prohibited, 3 prong outlets grounded	X	
*09 Emergency lighting: adequate, good condition	X	
10 Lighting: adequate ( $\geq 30$ FC classroom), ( $>100$ FC lab or shop), shielding present, light bulbs/fixtures	X	

**PLUMBING/WATER/SEWAGE:**

11 Installed, maintained according to code	X	
*12 Backflow, cross-connection: present, tested annually	NA	
*13 Source: safe, capacity, hot and cold water under pressure, temperature	X	
*14 Sewage and waste water disposal	X	
15 Boiler inspection current	X	

**BATHROOMS:**

16 Walls, ceiling, vents, floor: clean, good repair	X	
17 Hand sink: adequate, clean, good repair	X	
*18 Toilet bowl, seat: clean, sanitized, good repair (1:50 toilets & 1:35 urinals boys) (1:35 toilets girls)	X	
19 Soap, towels, toilet tissue, toiletry items: provided, replenished as necessary	X	
*20 Showers: clean, sanitized, good repair	X	

**TOXIC ITEMS:**

*21 Properly used, stored, labeled	X	
------------------------------------	---	--


**PUBLIC INDOOR AREAS:**

22 Temperatures regulated (68 F to 74 F Winter), ( 74 F to 89 F Summer)	X	
23 Structural Integrity; good repair, designed, disaster remediation	X	
24 Ceilings & Floors: good repair, designed, clean	X	

**Additional Comments:**

Room(RM) 130 52.5FC, PE Classroom 77.9FC, RM 138 601.1FC, RM 132 41.9FC

07 Dead bugs: Crickets and roaches near ice machine room in NW corner of school next to new gym.

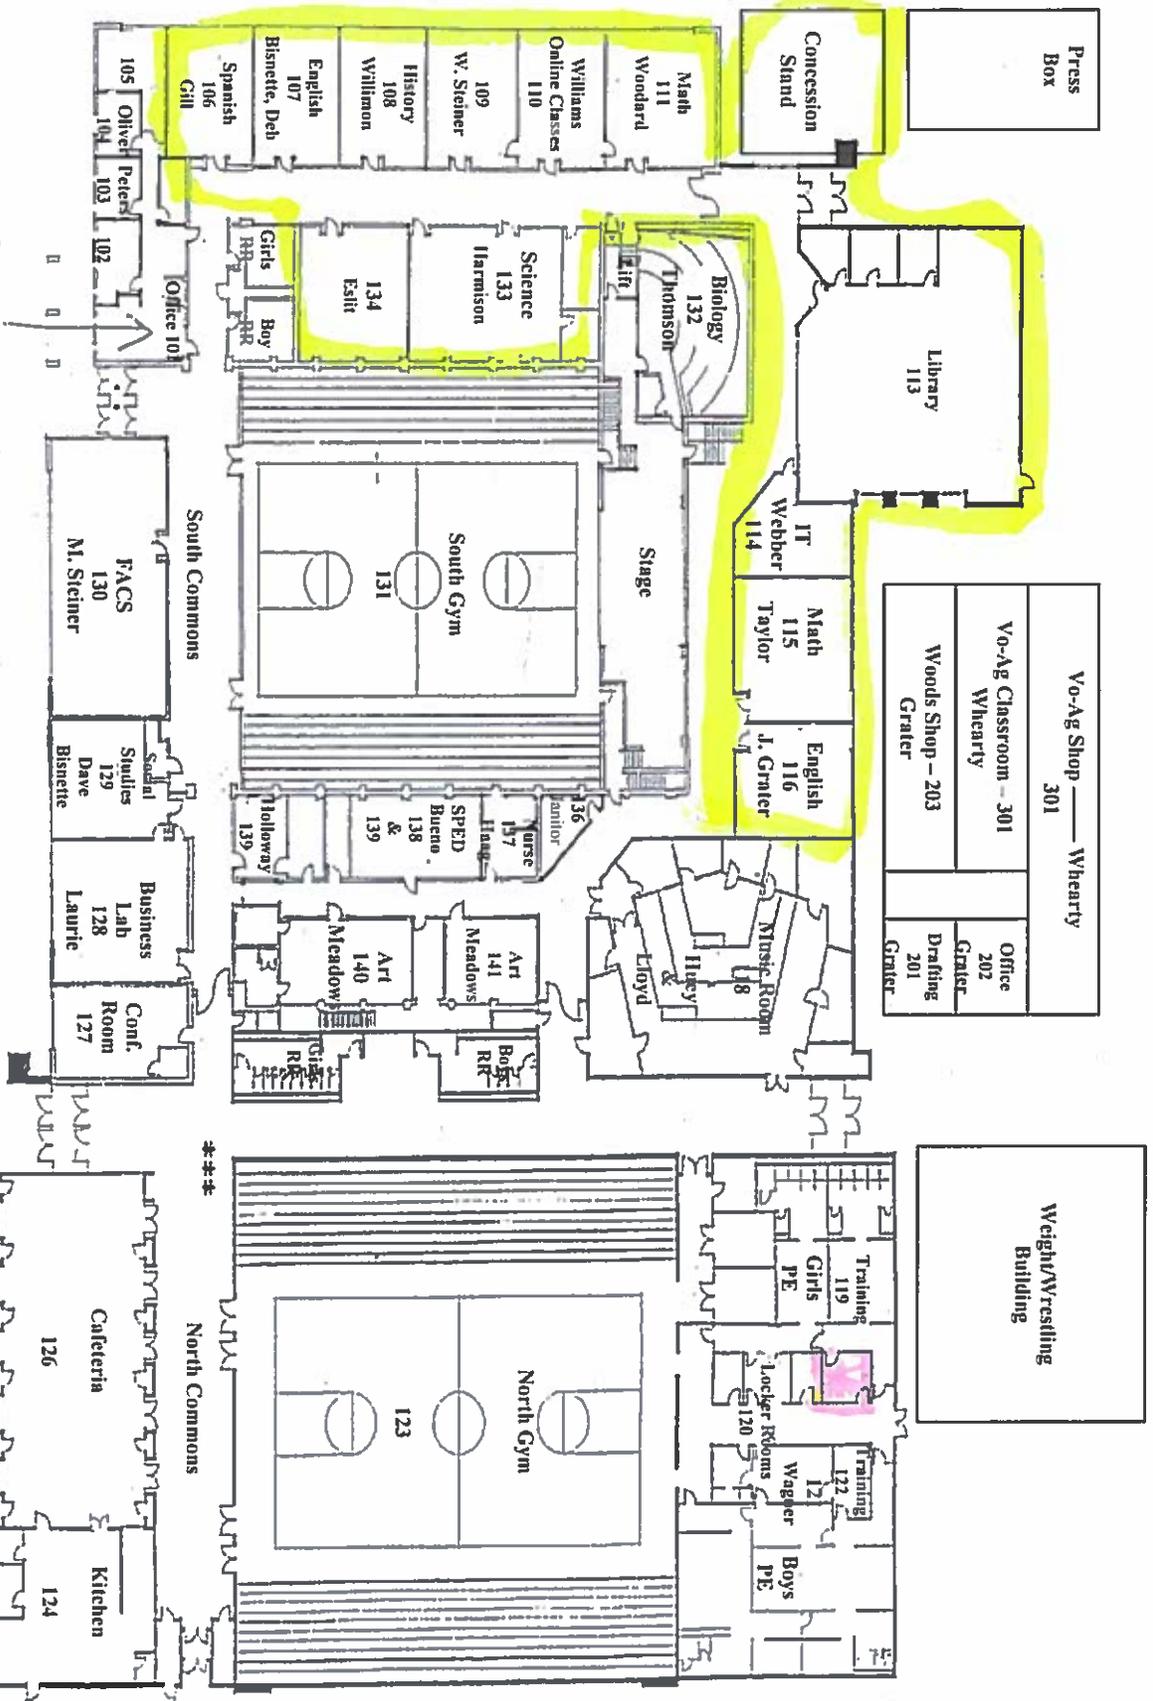

= Room w/ dead bugs (crickets & roaches)

= Area of School closed due to wet wax on floors. Available on Thursday for inspection.